



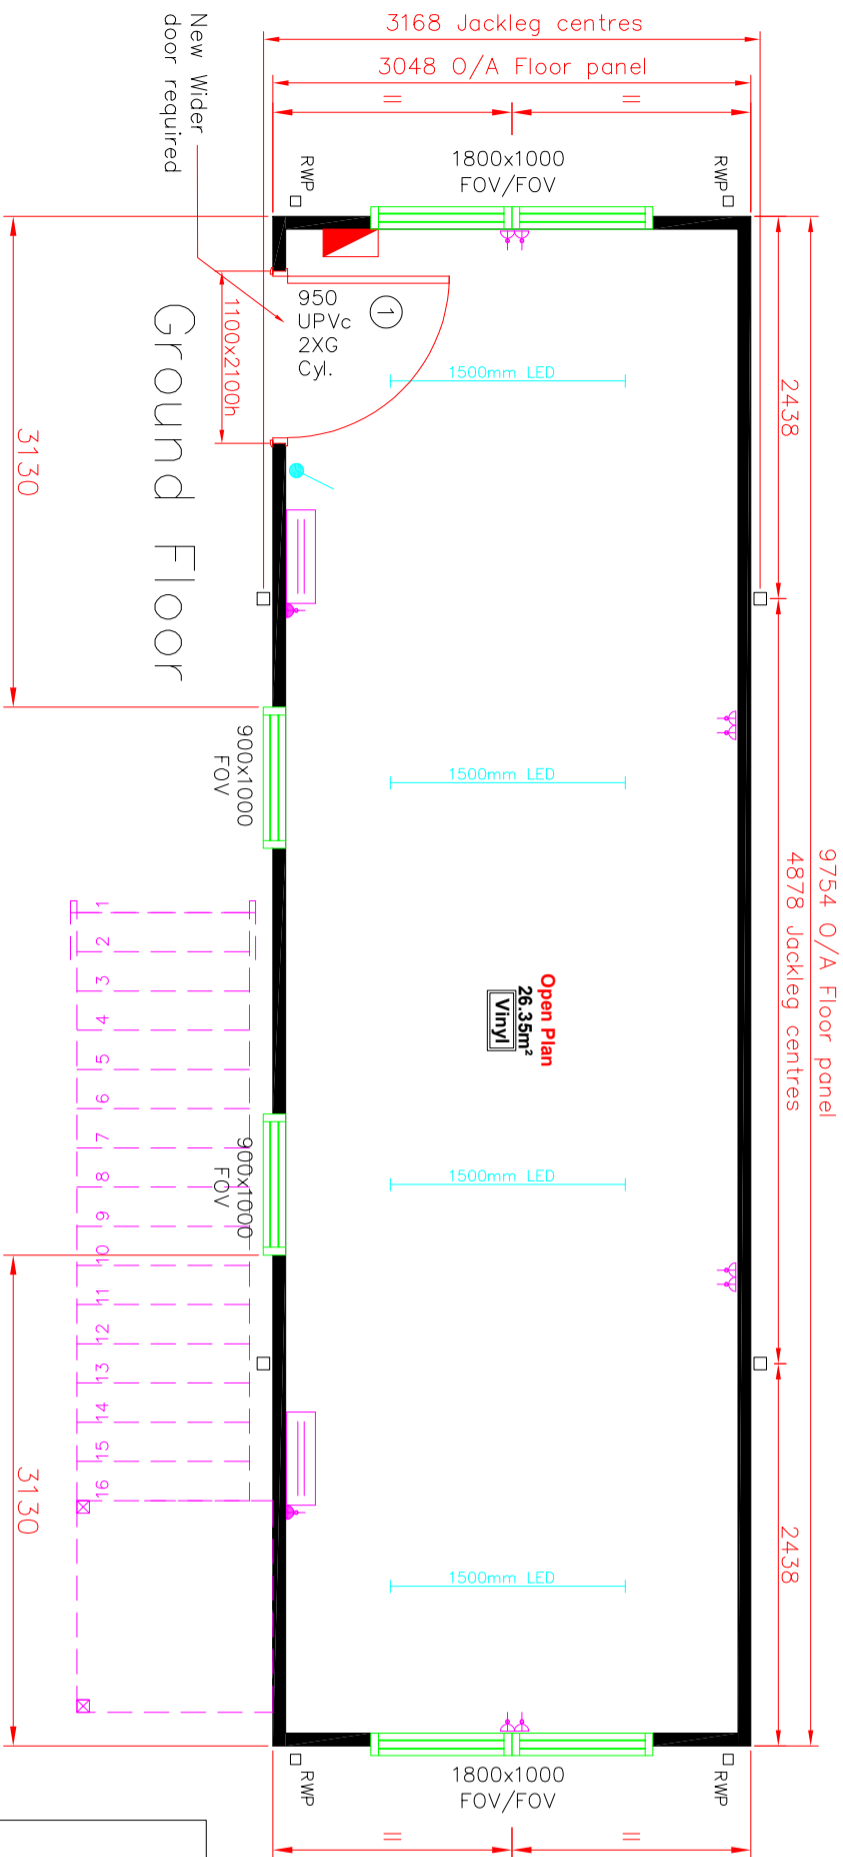

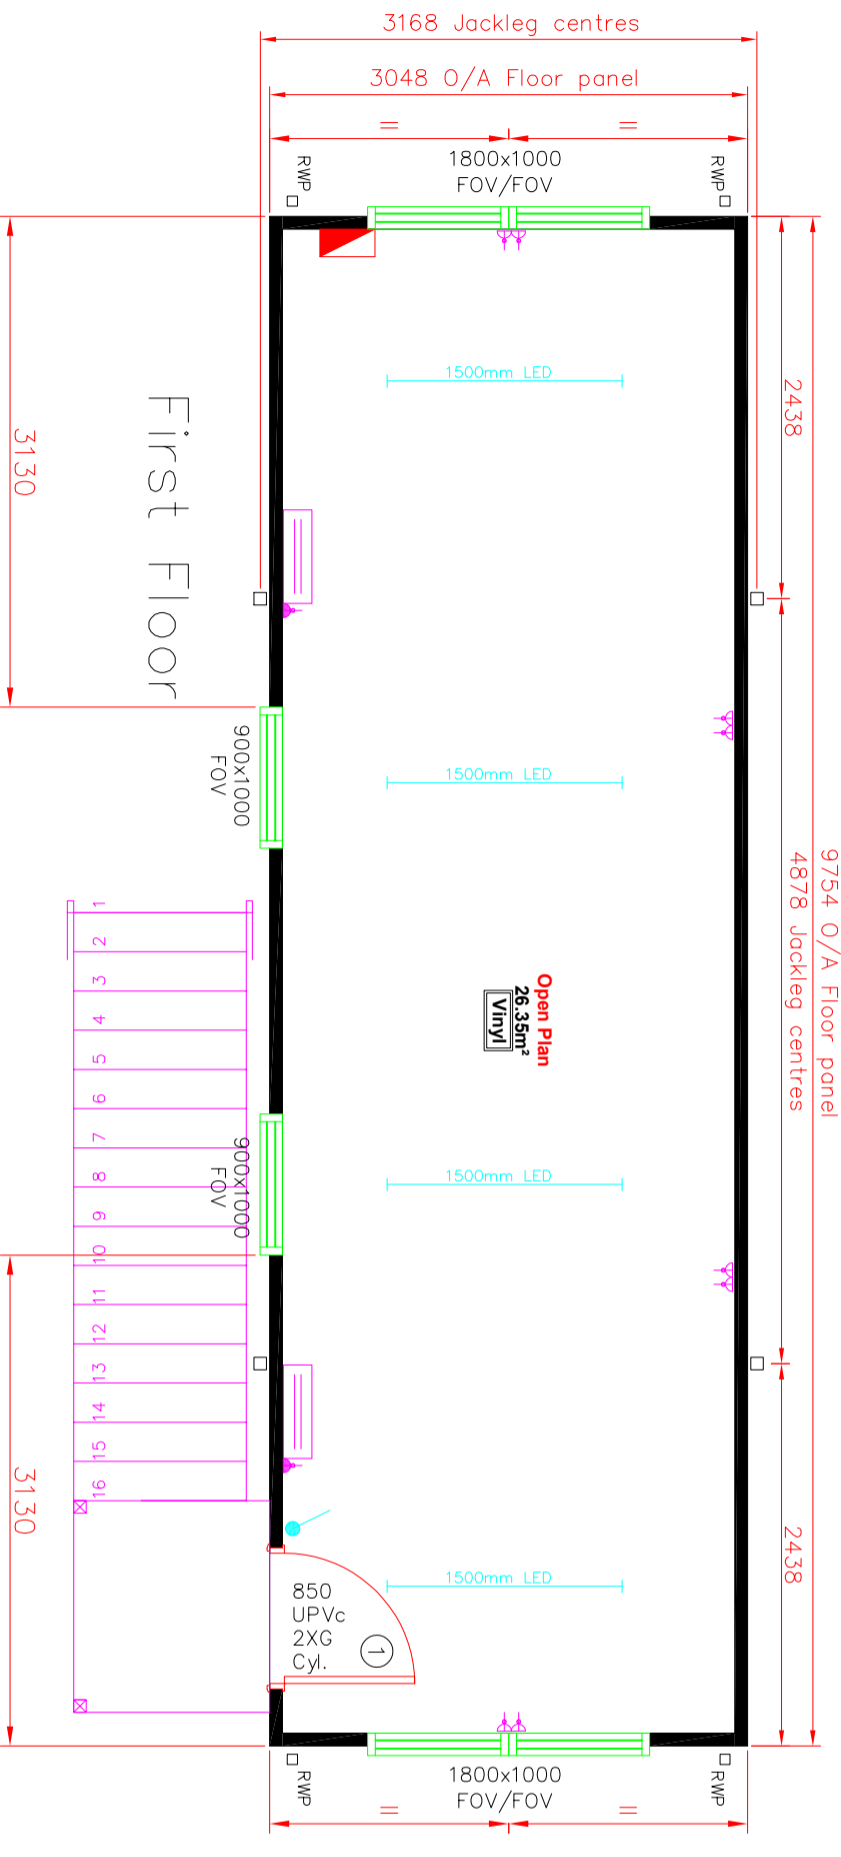


NOTES



Key:

-  Mains distribution Board
-  Double switched socket outlet low level, 500mm to cf unless stated otherwise
-  Wall switch
-  1500mm LED Light fittings
-  2kW panel heaters

By Date

MJC 03.07.23

MJC 13.07.23

Rev A

Ground floor unit external door increased in size

Both units handed to suit existing staircase on site

Rev B



Title
Plan Layout
32'x10'

Drawn: MJC Date 28/06/2023

Scale: 1:50 Drawing Size A3

Drawing number
EMB5513-01

Issue
B