
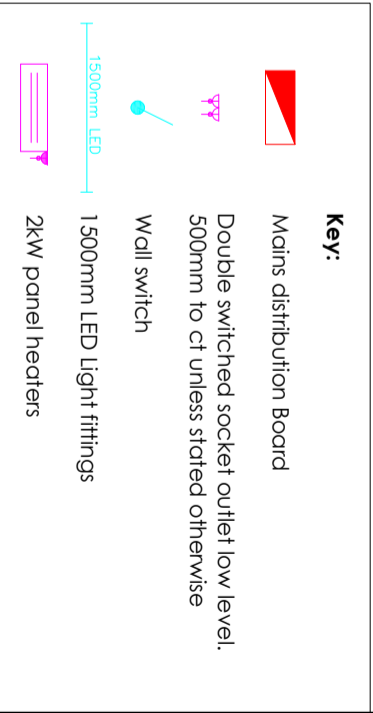


Drawing number

Issue

NOTES

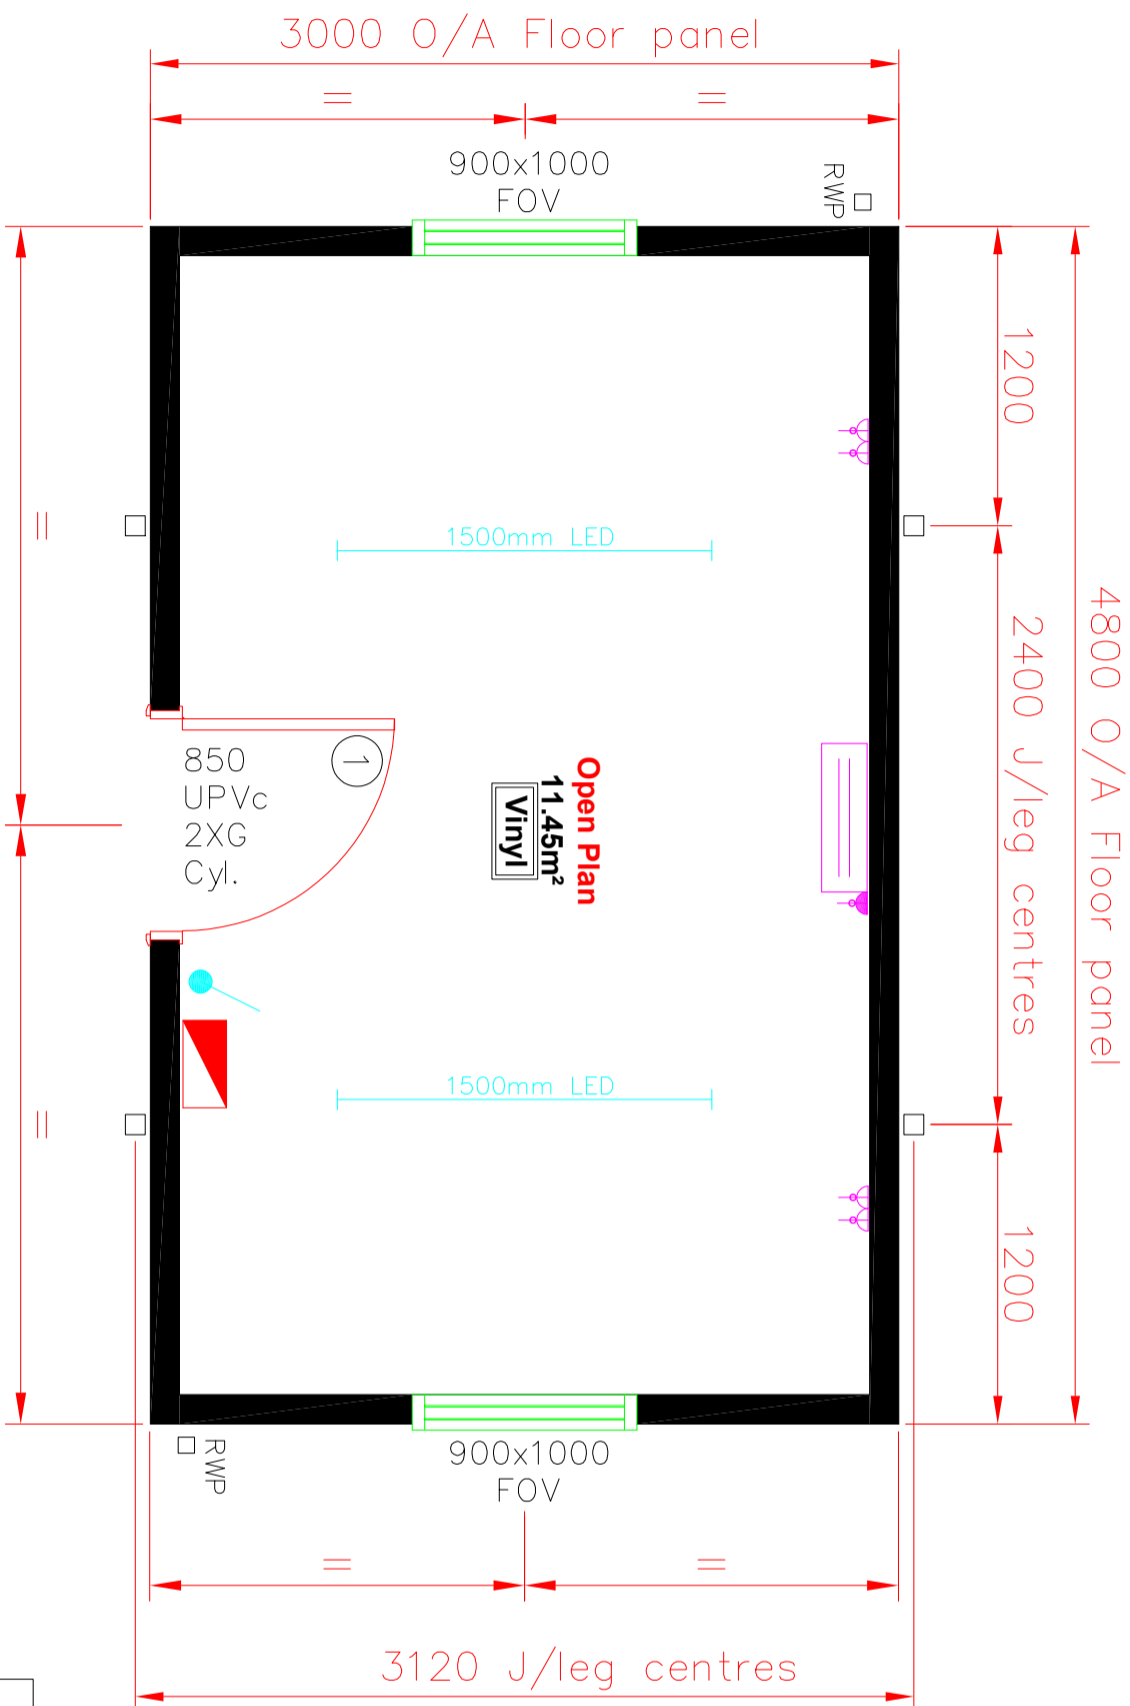

Colours & finishes	Sizes & Heights
Main Body = Plastisol Goosewing grey 10A05	Ceiling Height = 2250mm
External Door = White UPVc	
Fascia = Plastisol Merlin grey 18B25	
Corners = Plastisol Merlin grey 18B25	
Jackleg colours = Painted Merlin grey 18B25	
Floor Covering = Vinyl flooring – Grey	
Rainwater Goods = White square	
Windows = White UPVc	
Internal Wall = White vinyl faced plasterboard	
Internal Ceiling = White vinyl faced plasterboard	
Internal skirting = White 2 part plastic	

By	Date	Rev

Client: _____

Project: _____

Title: Plan Layout
16'x10'

Drawn: MJC Date 31/07/2023

Scale: 1:50 Drawing Size A3

Drawing number: EMB5643-01 Issue: _____

EXCEL MODULAR BUILDINGS